SEACLIFF PLAZA REDEVELOPMENT STAGE 1 CONCEPT DESIGN

KAURNA COUNTRY

ADL21070_REP-004 CITY OF HOLDFAST BAY MAY 2022

STATUS	FINAL
ISSUE	A
DATE	18.05.2022
PREPARED BY	JW
APPROVED BY	TC

Concept Plan

Key

New amenities block - FFL 4.76 (Refer pages 7-14)

2 Seacliff Surf Life Saving Club

3 Existing boardwalk - FSL 4.76

New FRP decking - FSL 4.76

5 DDA compliant access ramp

6 Stair access

7 Feature stone paving

8 New planting

9 Planting to amenities block facade

New tree (Banksia integrifolia - Coastal Banksia)

11 Integrated shower sculpture

Existing kerb to be retained

Existing kerb to be removed


14 New kerb

Chequer plate drain cover to existing stormwater

16 FRP DDA compliant beach access ramp (1:14)

Existing beach access ramp to be widened for ATV access + extended concrete DDA compliant beach access (1:21) - provision for projected future drop in sand level

Extent of works

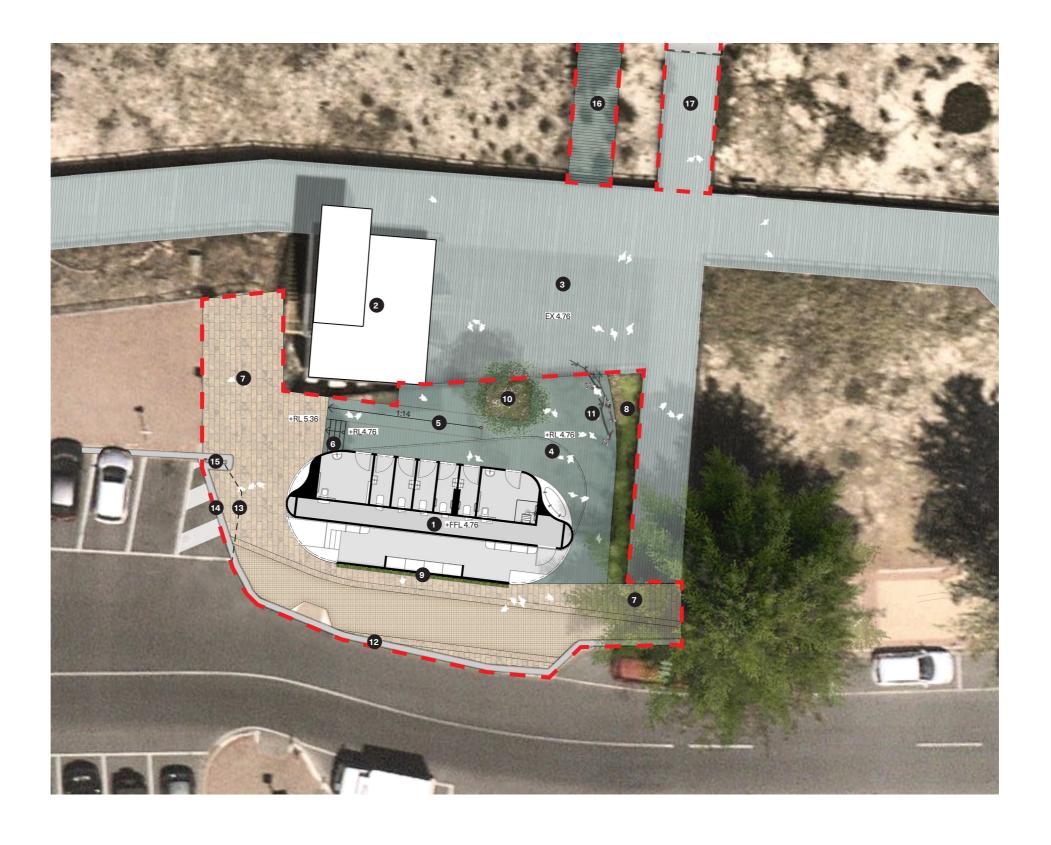




Key Design Changes

Existing



- No Disability Discrimination Act (DDA) compliant facilities
- Toilet location and positions present safety issues
- Low level services
- Awkward and non-compliant access to facilities and paths
- Narrow footpaths create pedestrian and cycling conflicts
- · Unattractive and underutilised space
- Sparse greening

Proposed

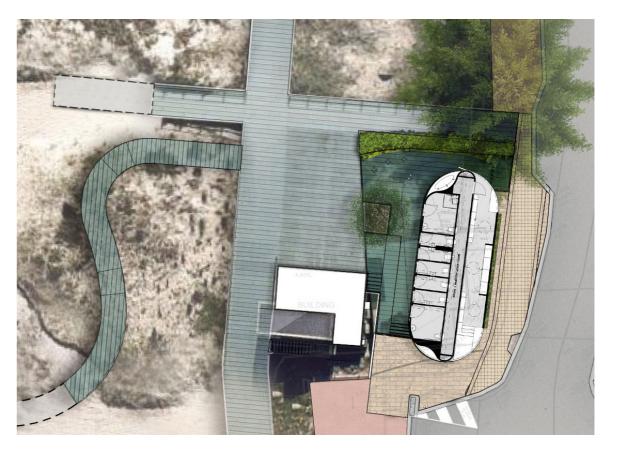


- · Compliant DDA toilet, shower, circulation space and beach access
- 5x unisex toilets to meet predicted service levels
- Parent room
- Change area with lockers (to address theft issues raised by SAPOL)
- Amenities building water harvesting and water sensitive urban design garden features
- Solar panels to reduce energy consumption of the amenities building
- Direct emergency access and all terrain vehicle access for surf lifesaving activities
- · Sculptural outdoor showers with night time features
- Widened foot paths





Ground Level View

Existing

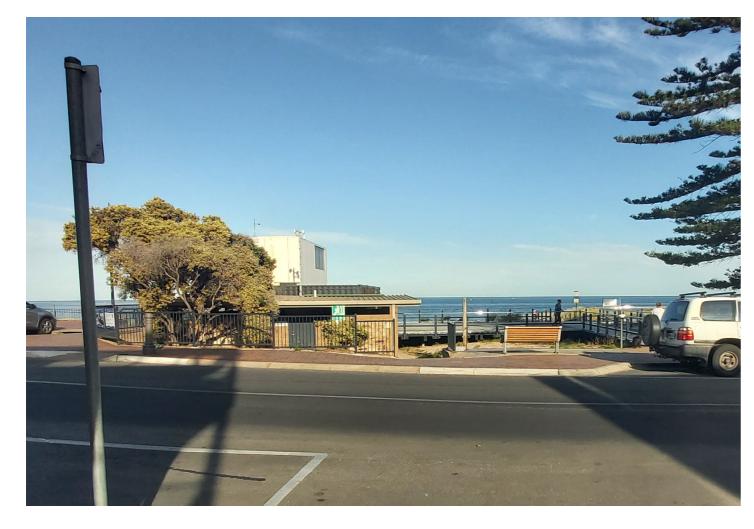

Proposed



F

Level 1 View

Existing




Proposed



Amenities Building and Surrounding Landscape




Amenities Building - Floor Plan

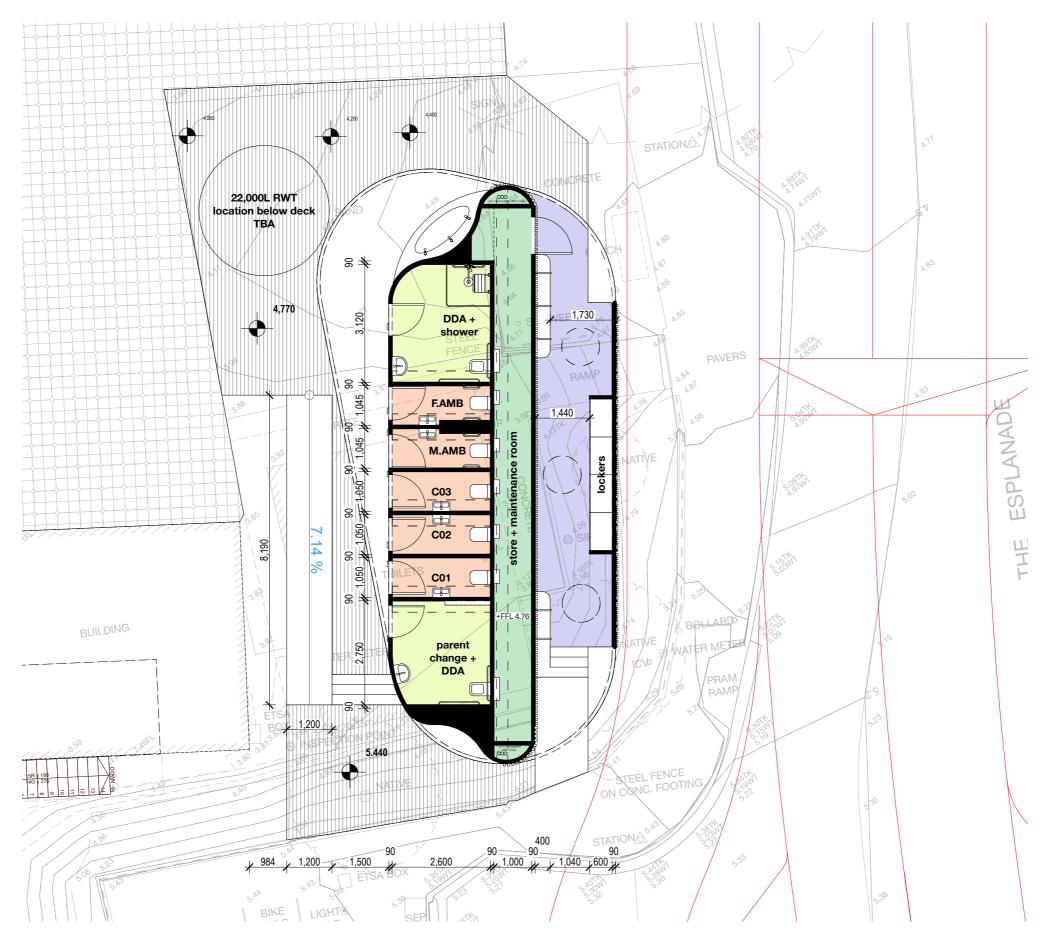


Amenities Building - Roof Plan



Amenities Building - Elevations

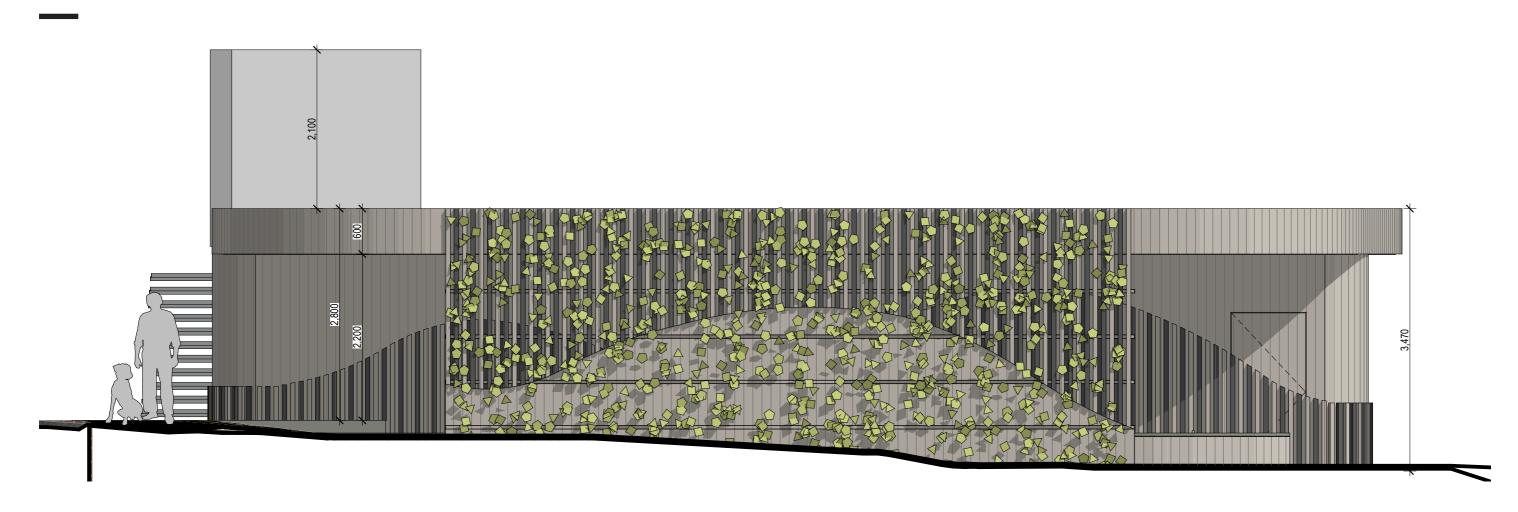

Eastern Elevation

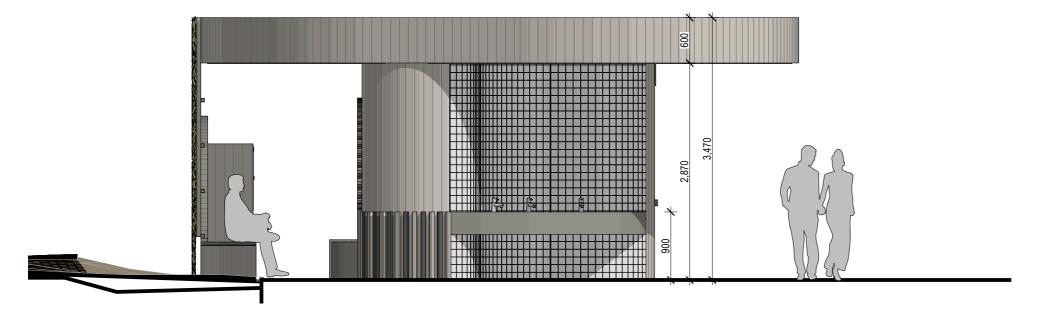



Northern Elevation

Note: Architectural renders only - landscape not shown

SCALE 1:50@A3 0 0.5 1 1.5 2 2.5m ASPECT Studios HOSKING Willis

Amenities Building - Elevations

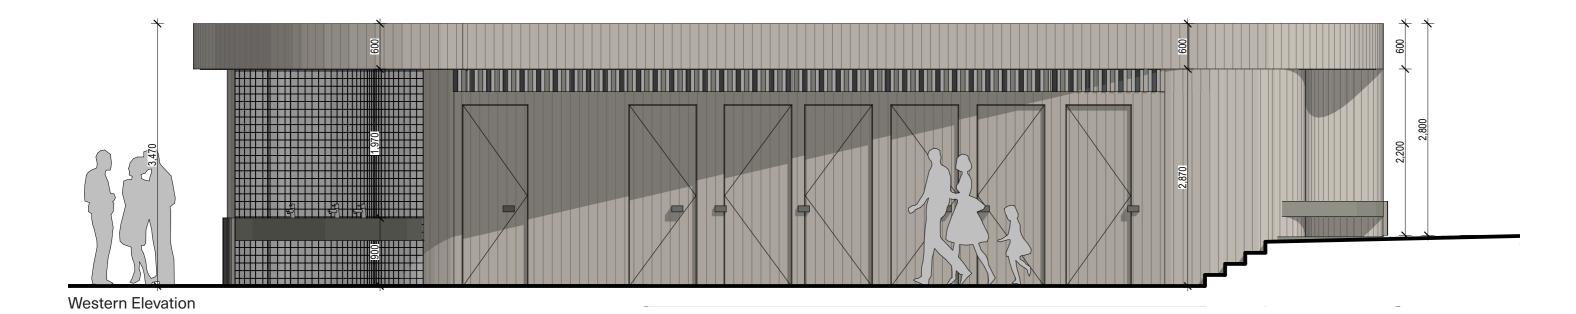


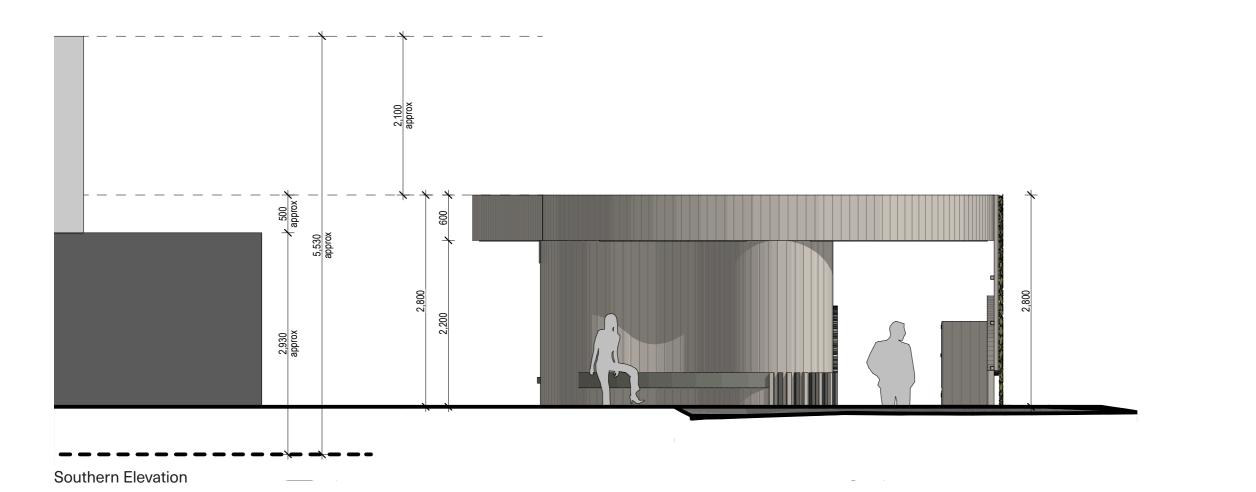


Amenities Building - Locker Area



Internal Elevation

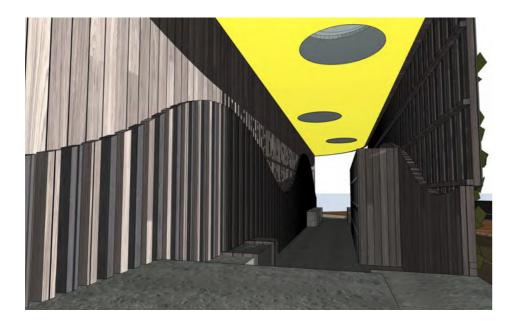

Internal View Looking North

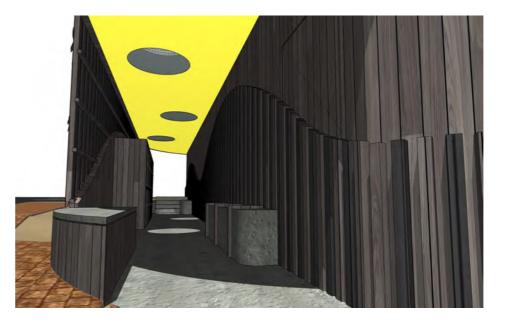

Internal View Looking South

Amenities Building - Shade Study







21 Jan - 1pm

21 Jan - 2pm

21 Jan - 3pm








21 Jan - 5pm


Amenities Building - Perspective Views

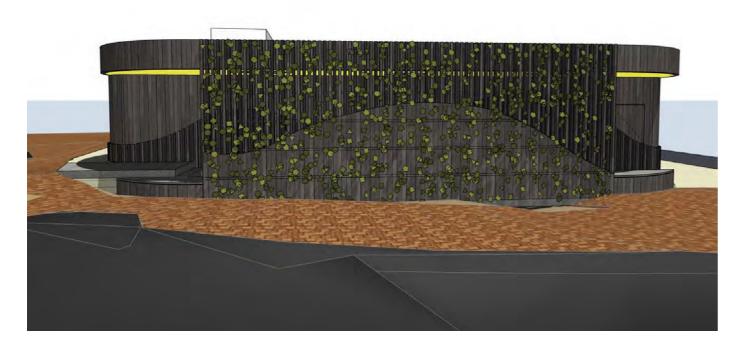


Eastern Facade



Roof - North West Corner

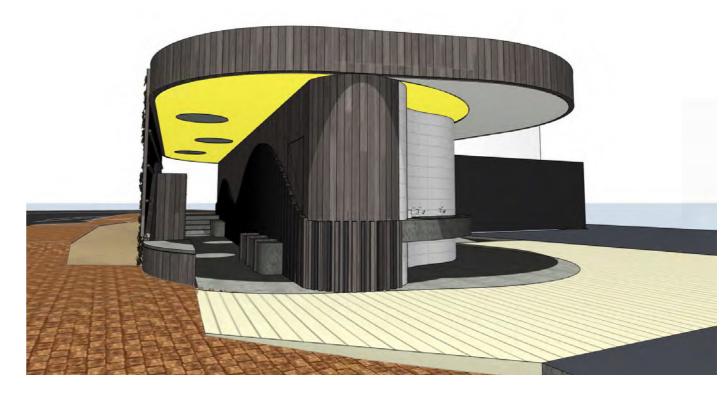

Northern Locker Access and External Basin

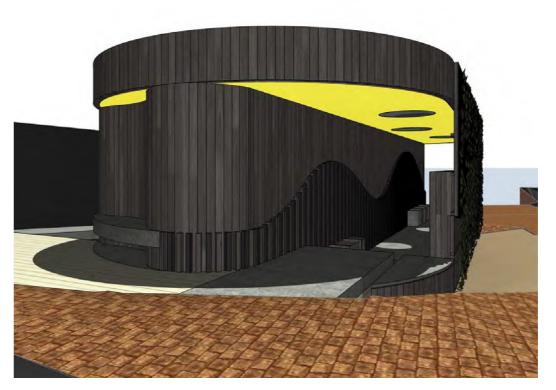

Southern Locker Access

Amenities Building - Perspective Views




Toilet Access and External Basin



North West Plaza and Decking



Toilet Access and Seacliff Surf Lifesaving Club Interface

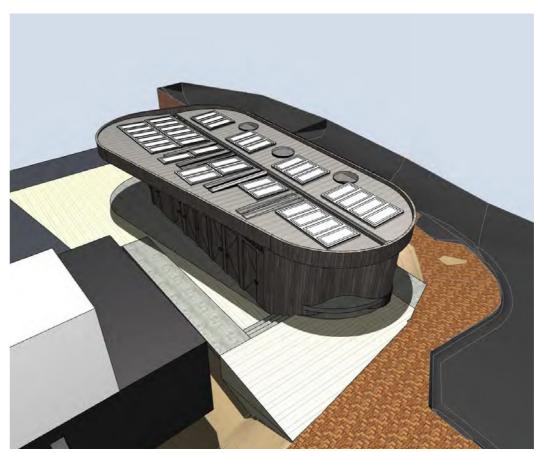

Southern Plaza Interface and Access Ramp